


FLOOR PLAN


SCALE: 1:100 MTS.

Beach Villa

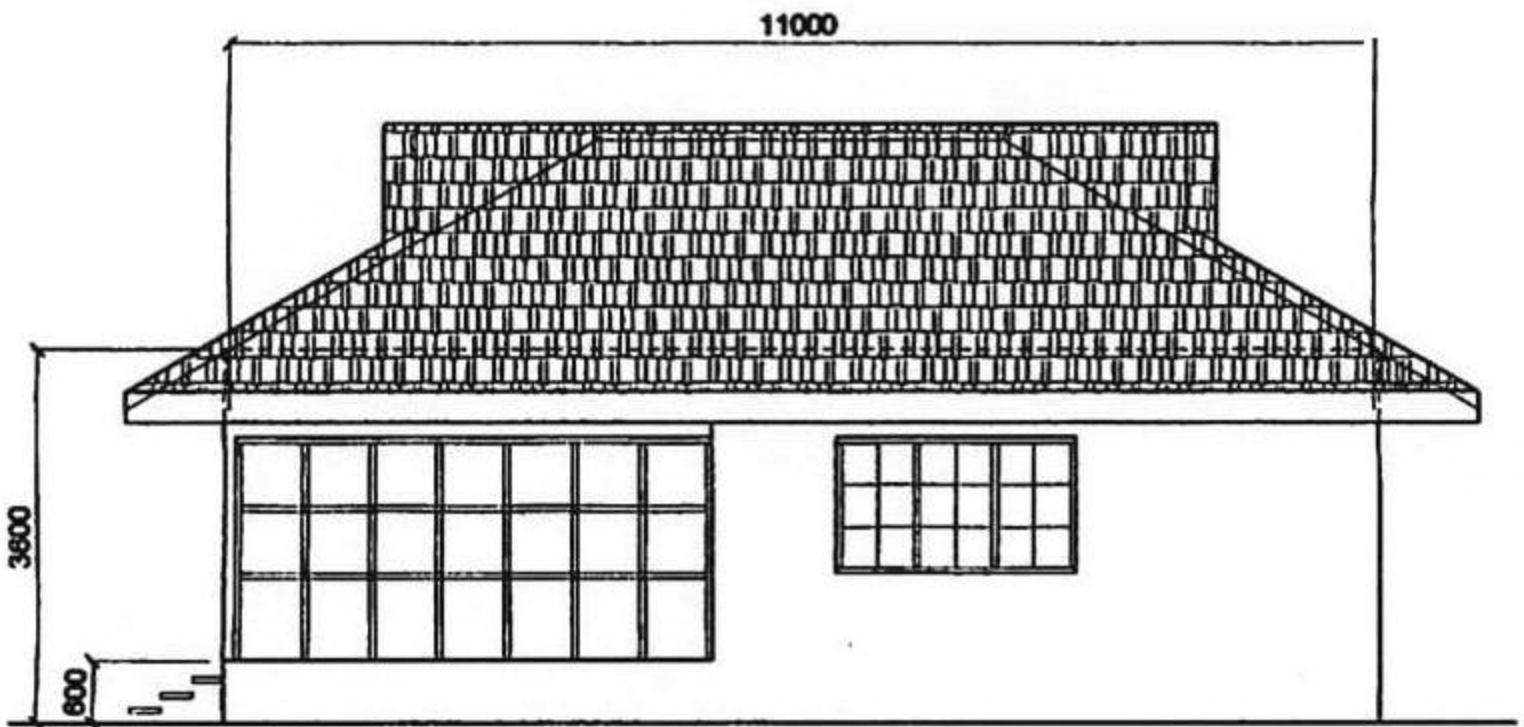

RIGHT-SIDE ELEVATION

SCALE: 1:100 MTS.

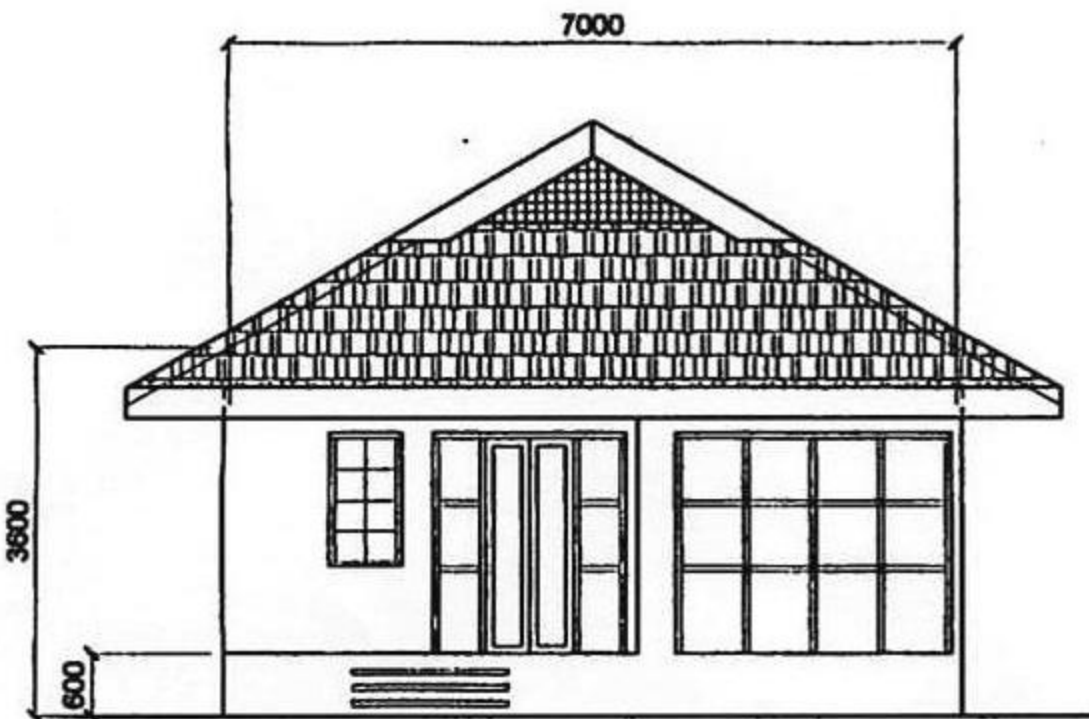

FRONT ELEVATION

SCALE: 1:100 MTS.